




Bnr. 134 Bnr. 135 Bnr. 136
00 Begane grond 1:100

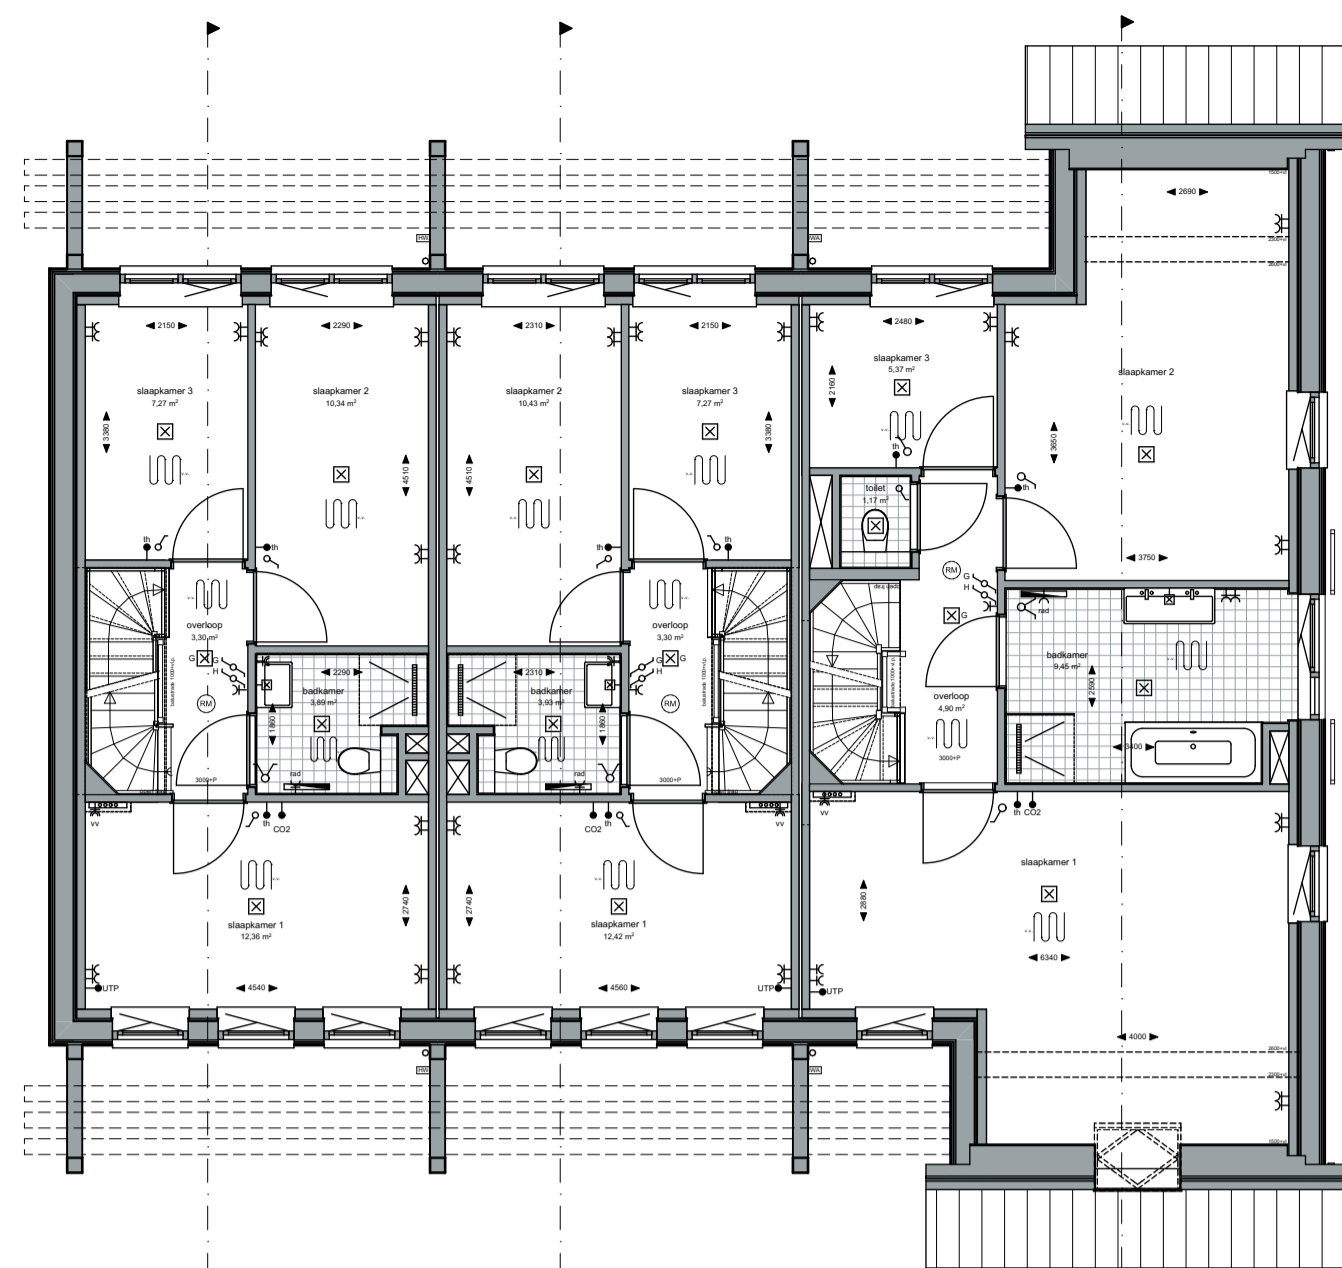

Bnr. 134 Bnr. 135 Bnr. 136
01 1e verdieping 1:100

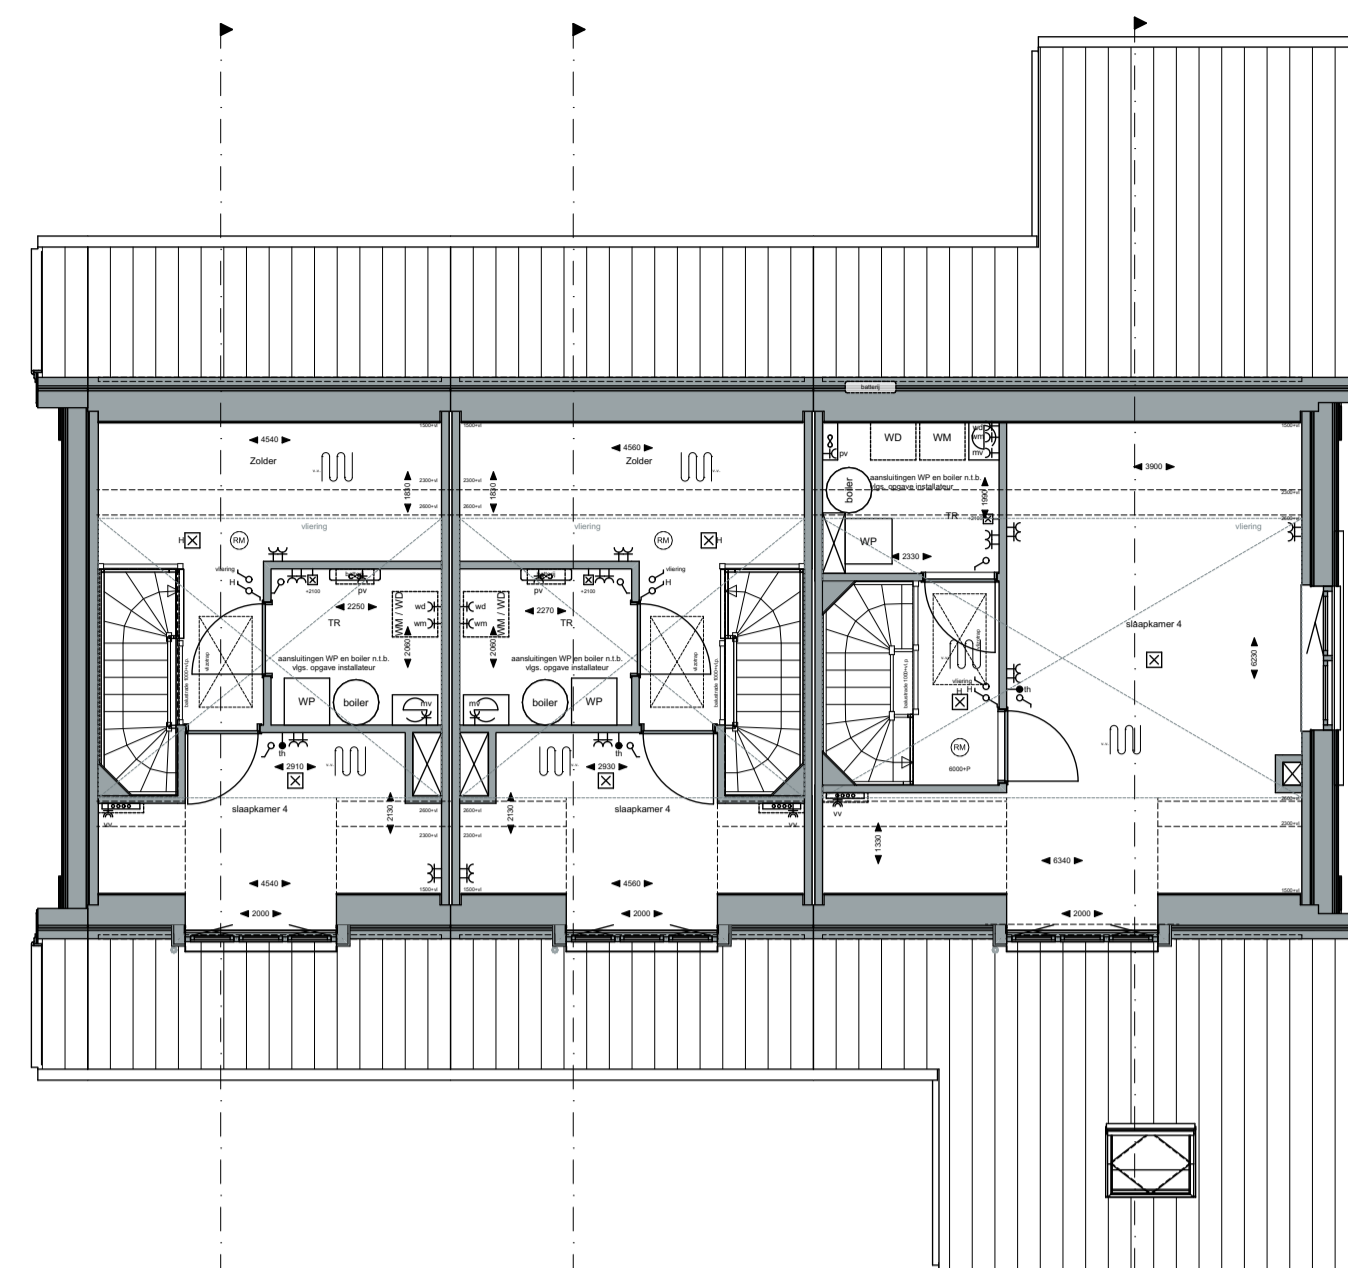

Bnr. 134 Bnr. 135 Bnr. 136
02 2e verdieping 1:100

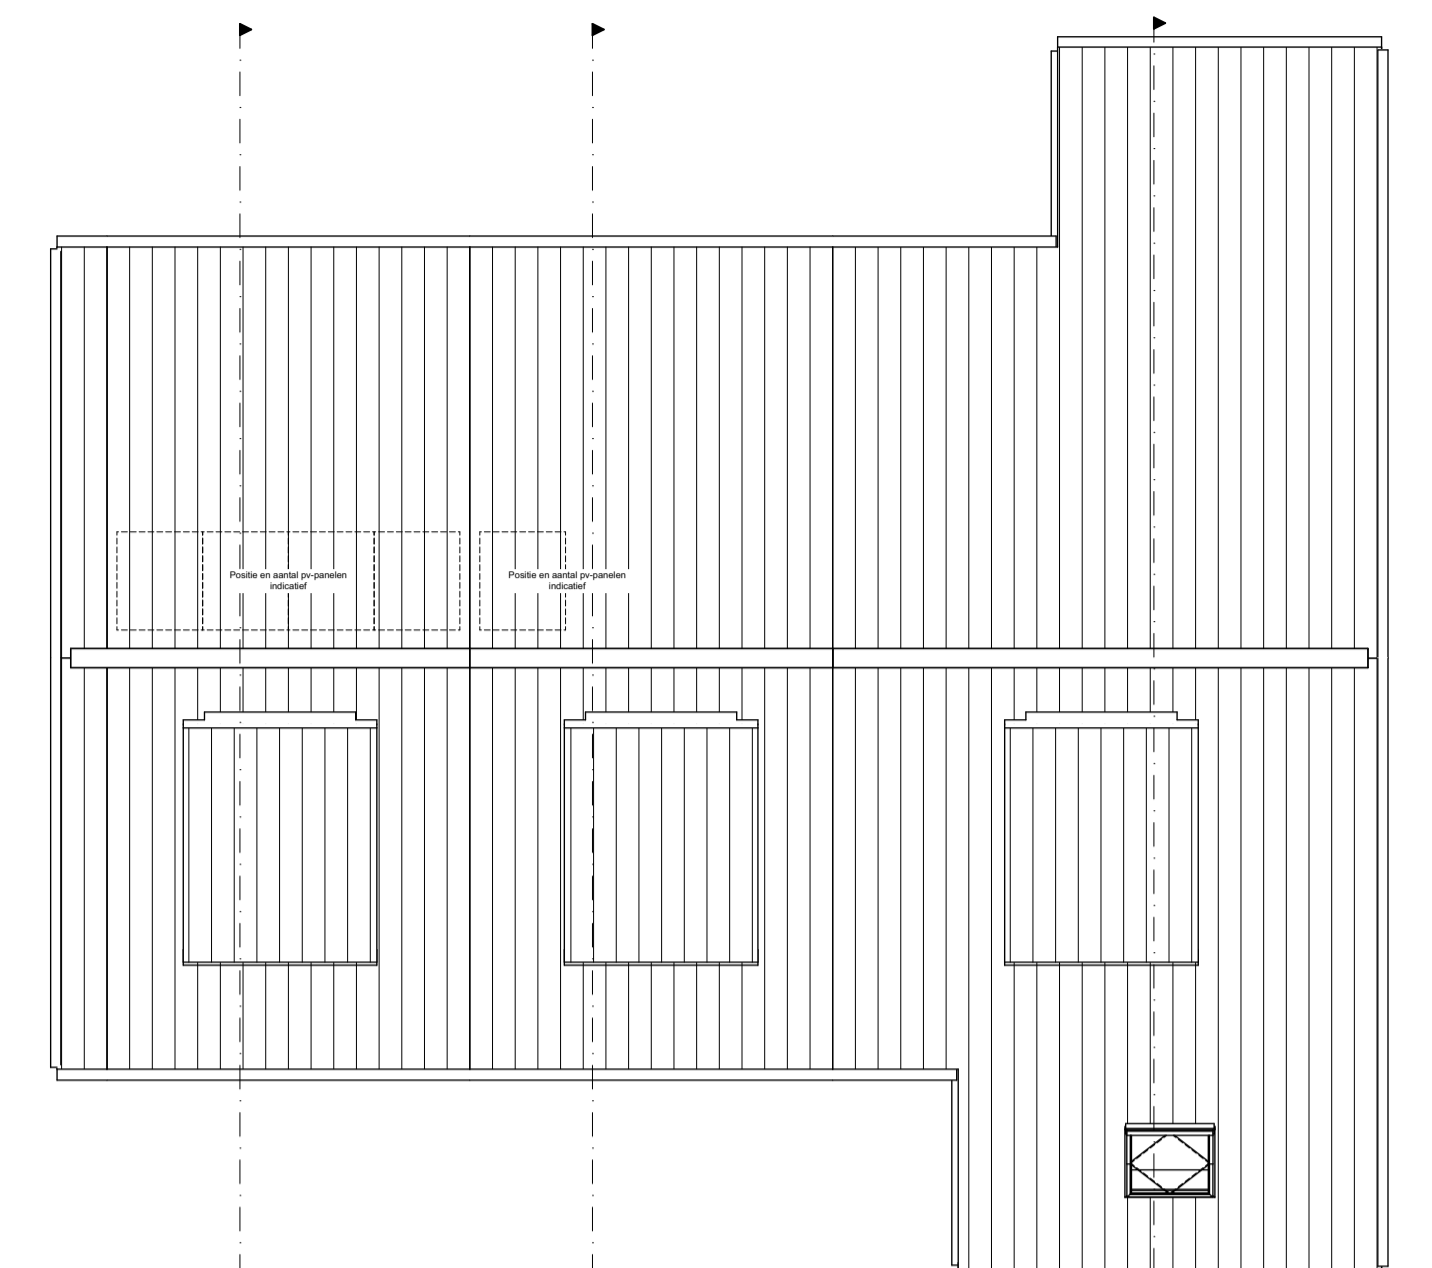


Bnr. 134 Bnr. 135 Bnr. 136
03 dakaanzicht 1:100




Bnr. 134 Bnr. 135 Bnr. 136
Voorgevel 1:100




Bnr. 136
Rechtergevel 1:100

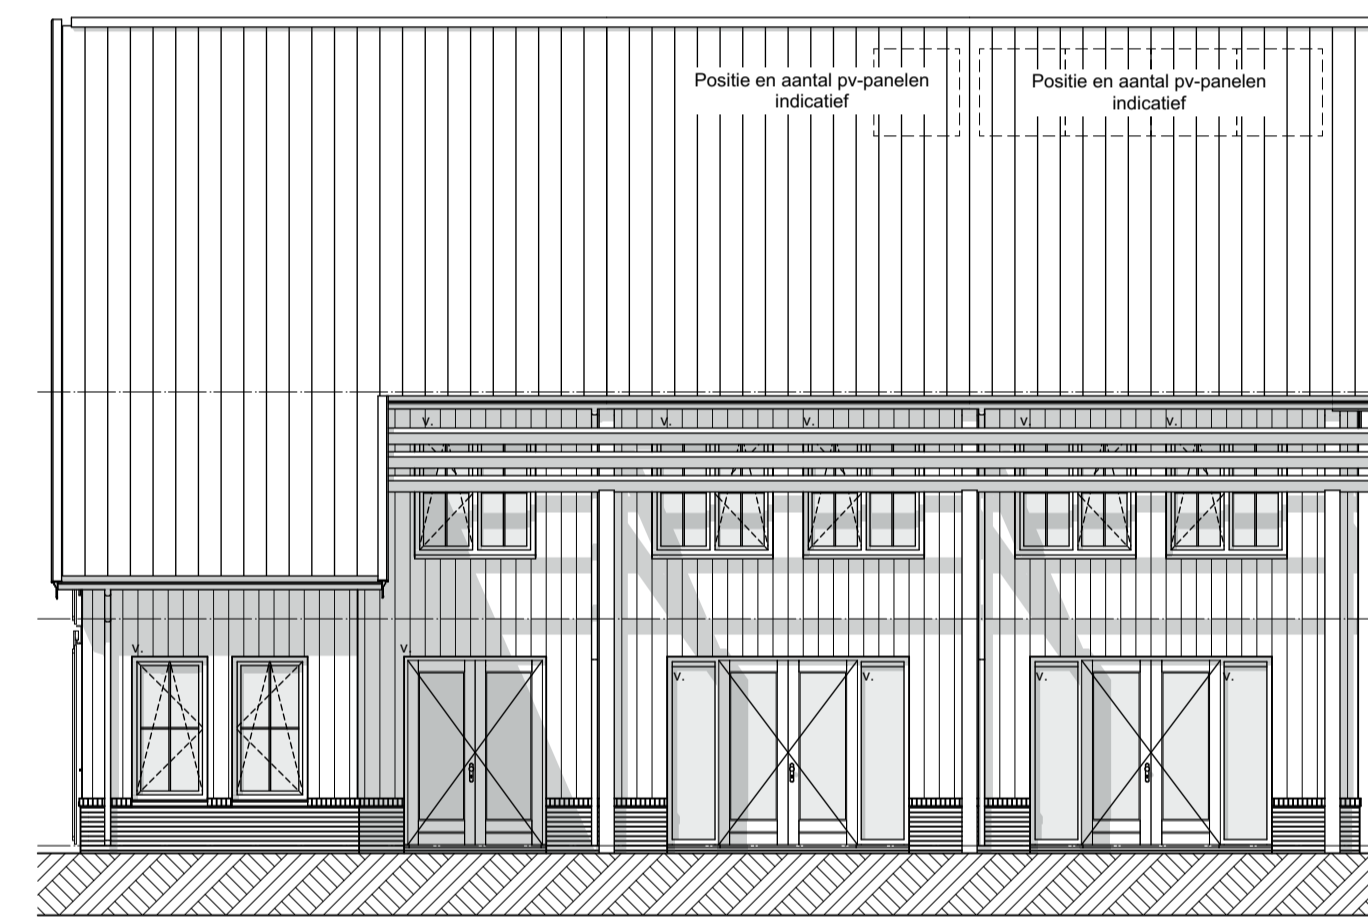


Bnr. 136 Bnr. 135 Bnr. 134
Achtergevel 1:100

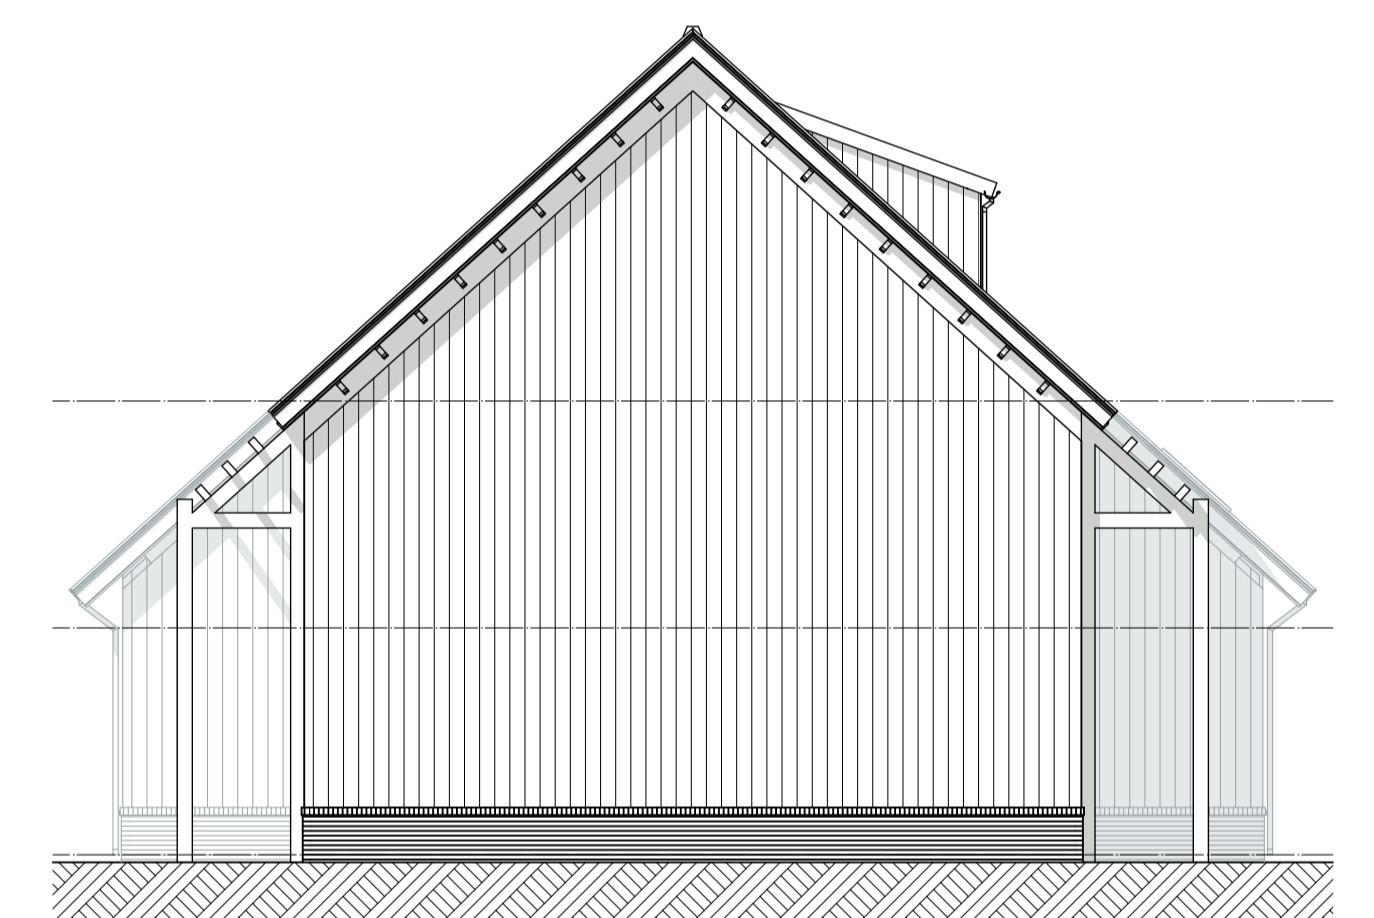


Bnr. 134
Linkergevel 1:100

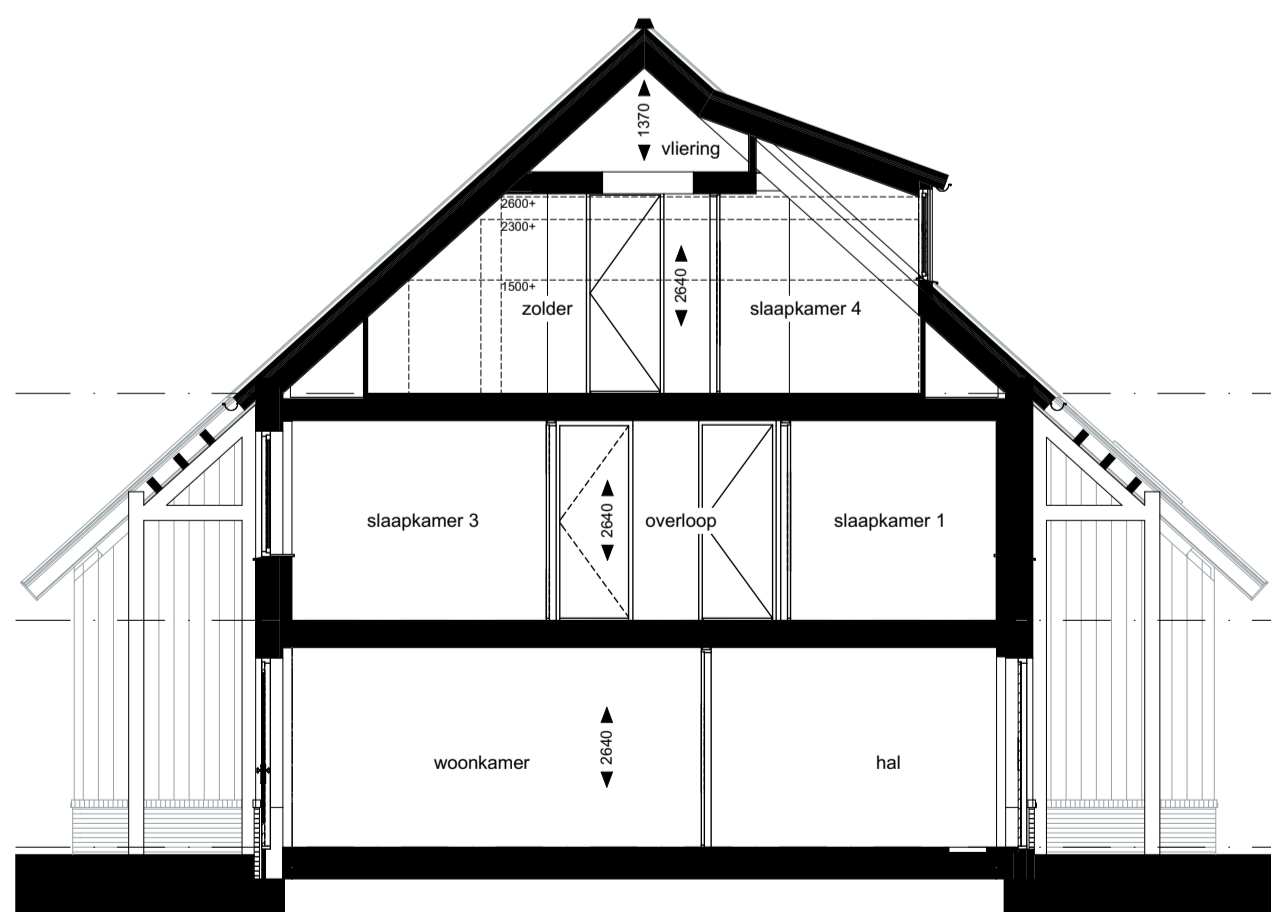


Doorsnede bnr. 134 1:100

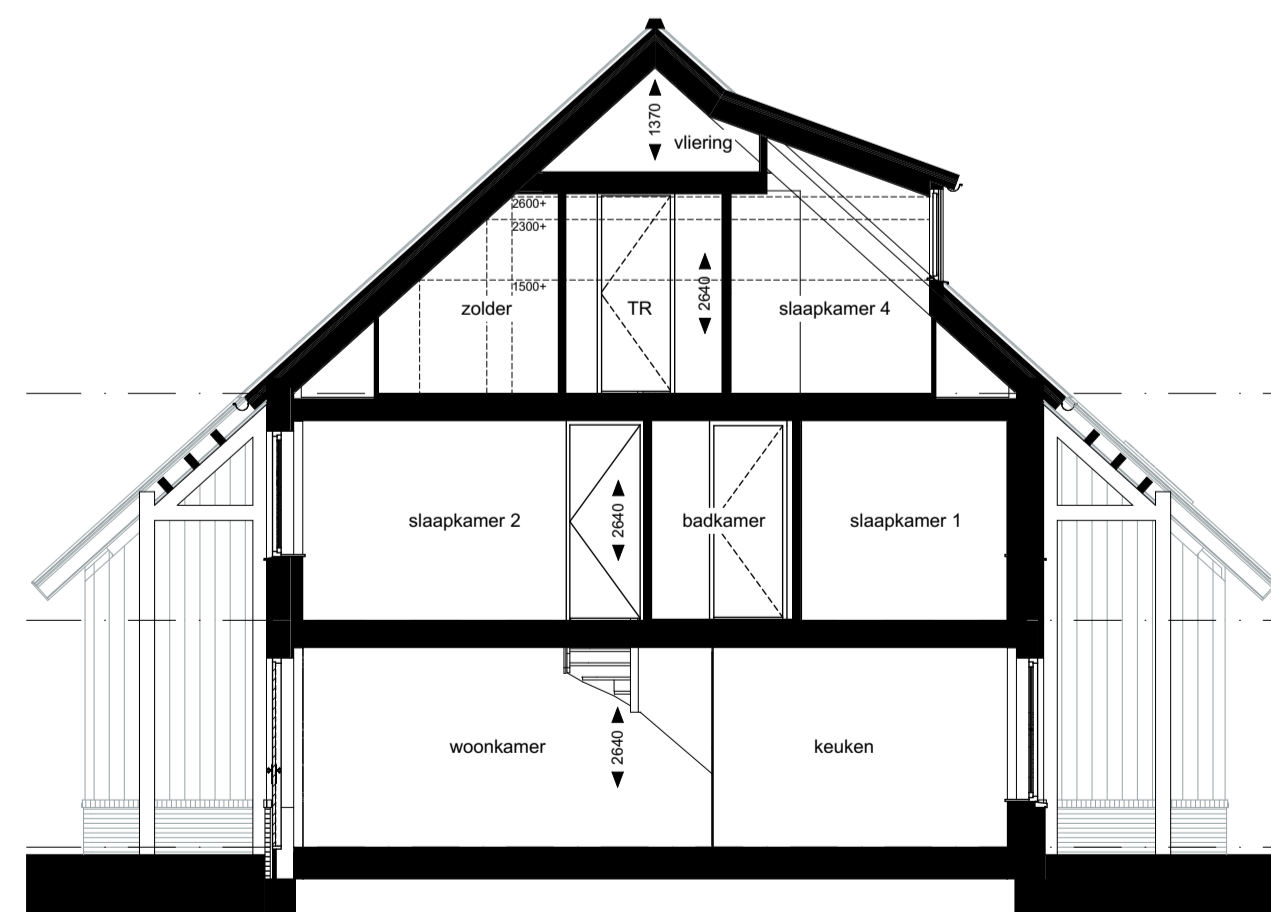

Doorsnede bnr. 135 1:100

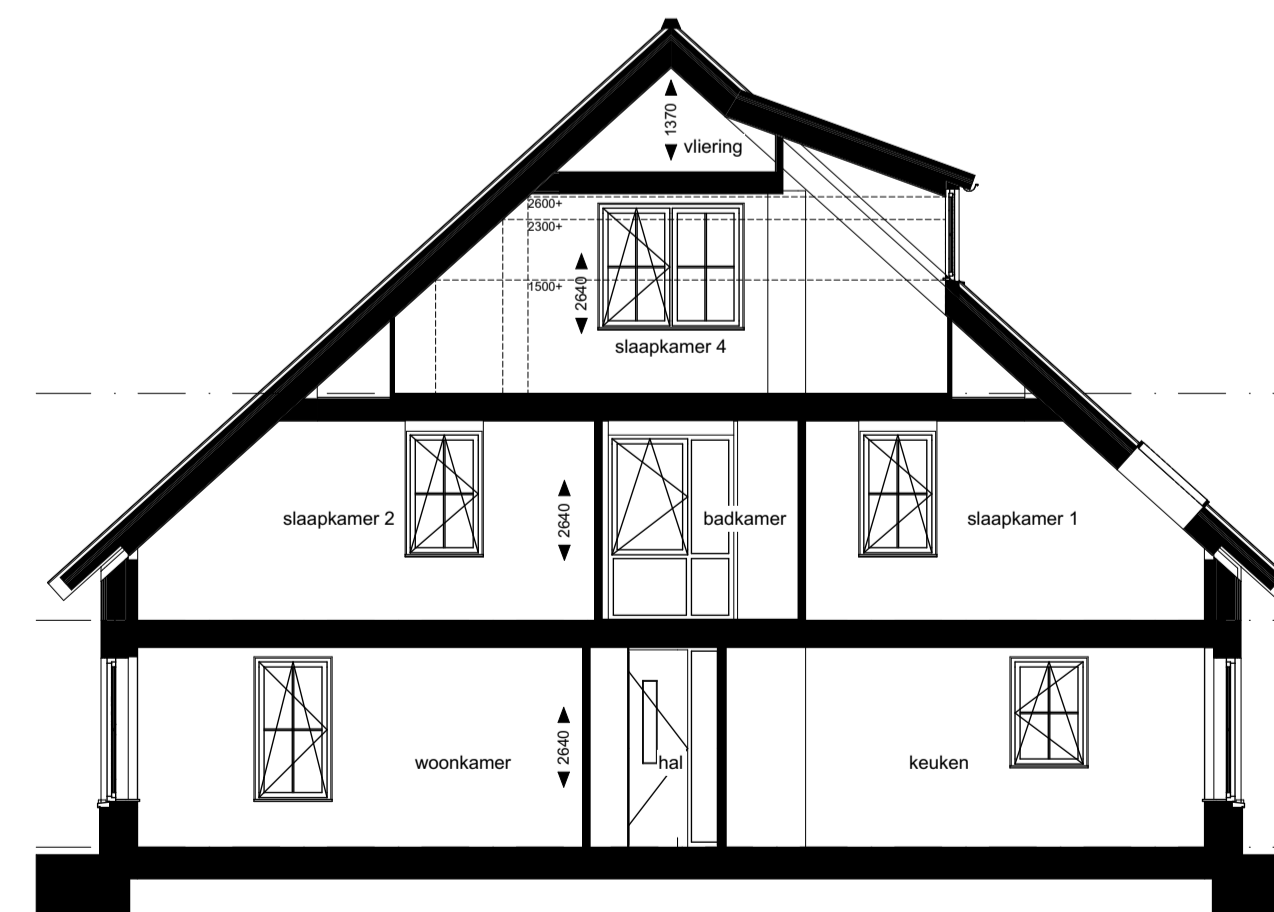

Doorsnede bnr. 136 1:100

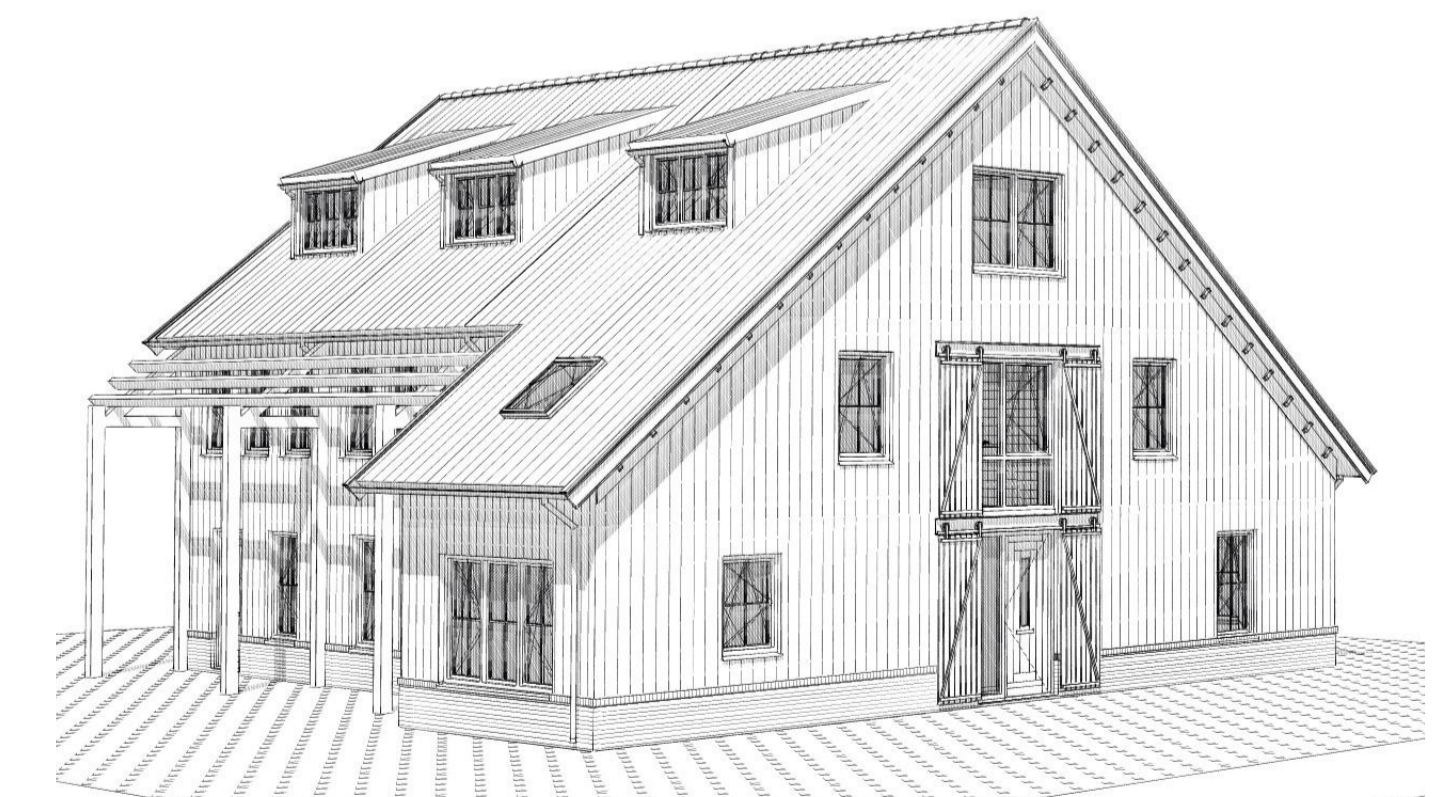

Project **Weespersluis 3B**

Tekening naam: Overzichtsblad blok 32
schaal: 1:100 get.: LB datum: 19-01-2024 formaat: A1

Blok 32
Werknummer: 0583
Tekening nr: VK-B32-1001
Fase: Verkooptekeningen
Architect: Zeinstra Veerbeek Architecten
Opdrachtgever: AM

